


500m

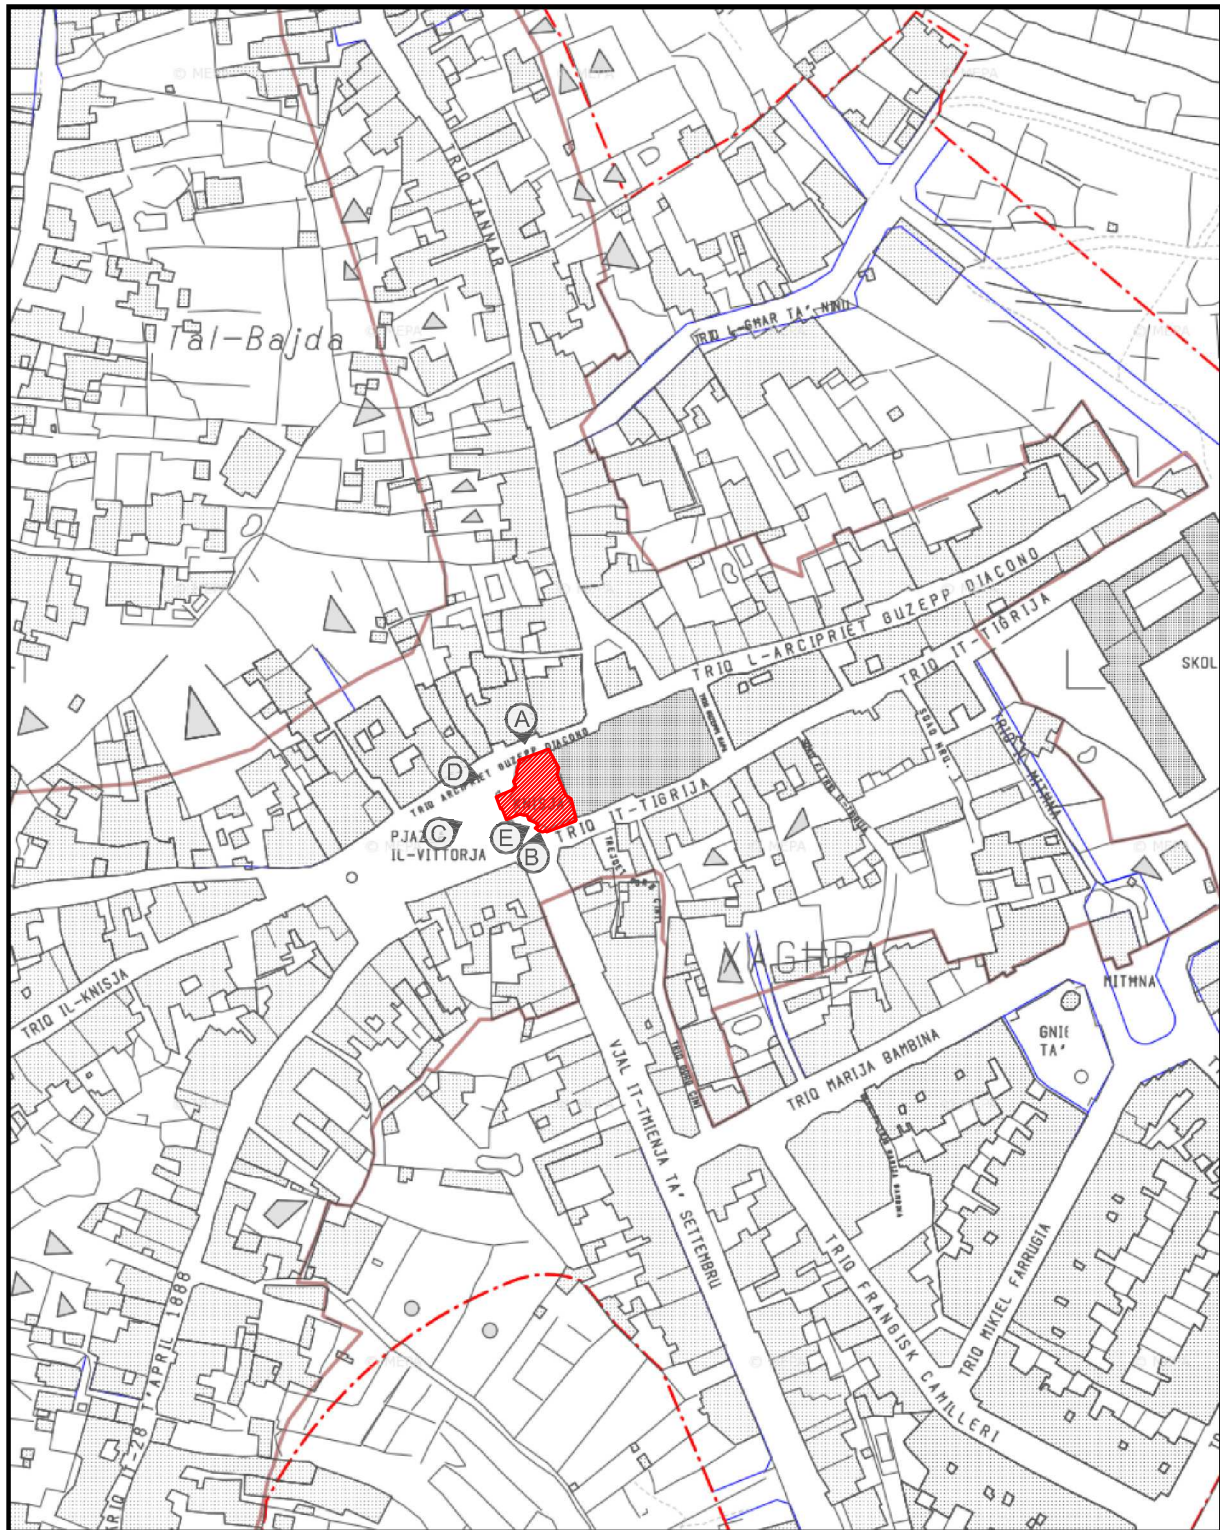

0m

Min Easting 33649.91, Min Northing 89723.49, Max Easting 34049.91, Max Northing 90223.49

0m

400m

MEPA - www.mepa.org.mt

St. Francis Ravelin
 Floriana FRN 1230, Malta
 PO Box 200, Marsa MRS 1000, Malta
 Tel: +356 2290 0000 Fax: +356 22902295

Site Plan, Scale 1:2500

Printed on: Wednesday, September 11, 2013

Not to be used for interpretation or scaling of scheme alignments
 Copyright © MEPA - Malta Environment & Planning Authority. Not for resale.

