



Section A-A

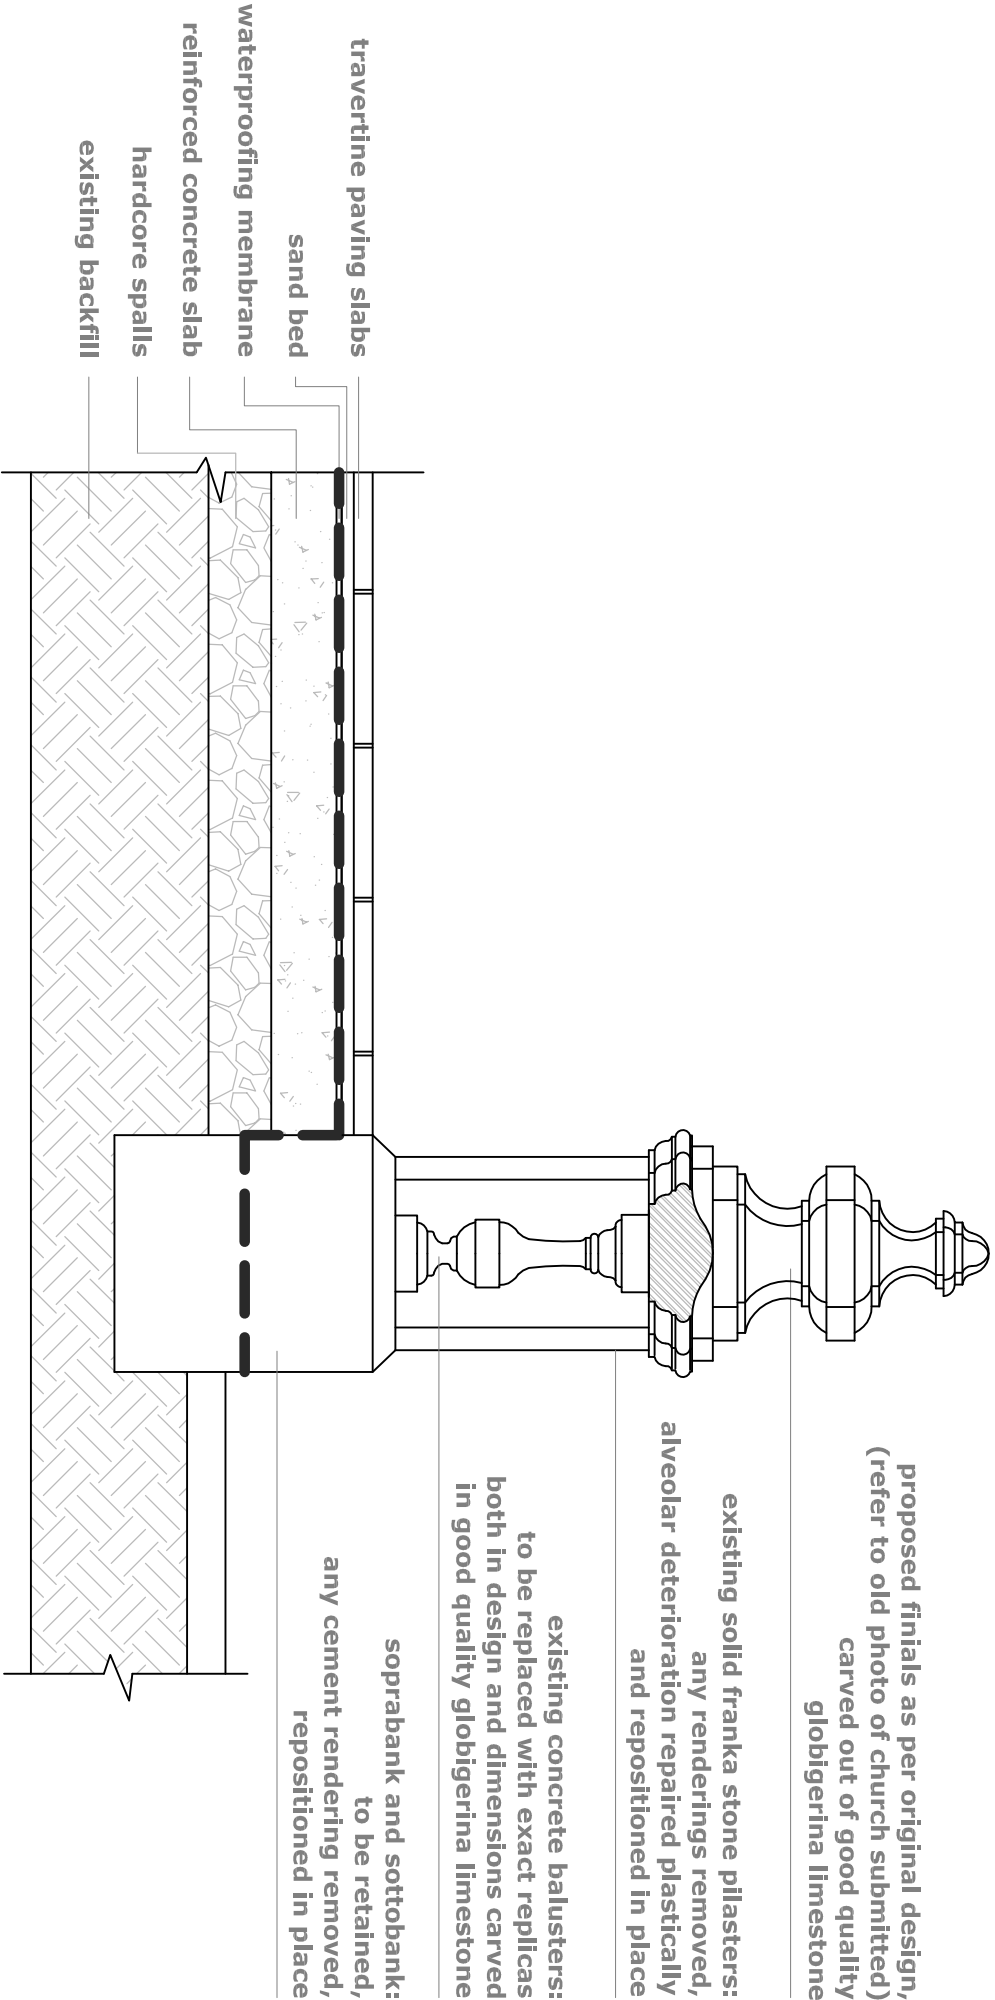

Section B-B

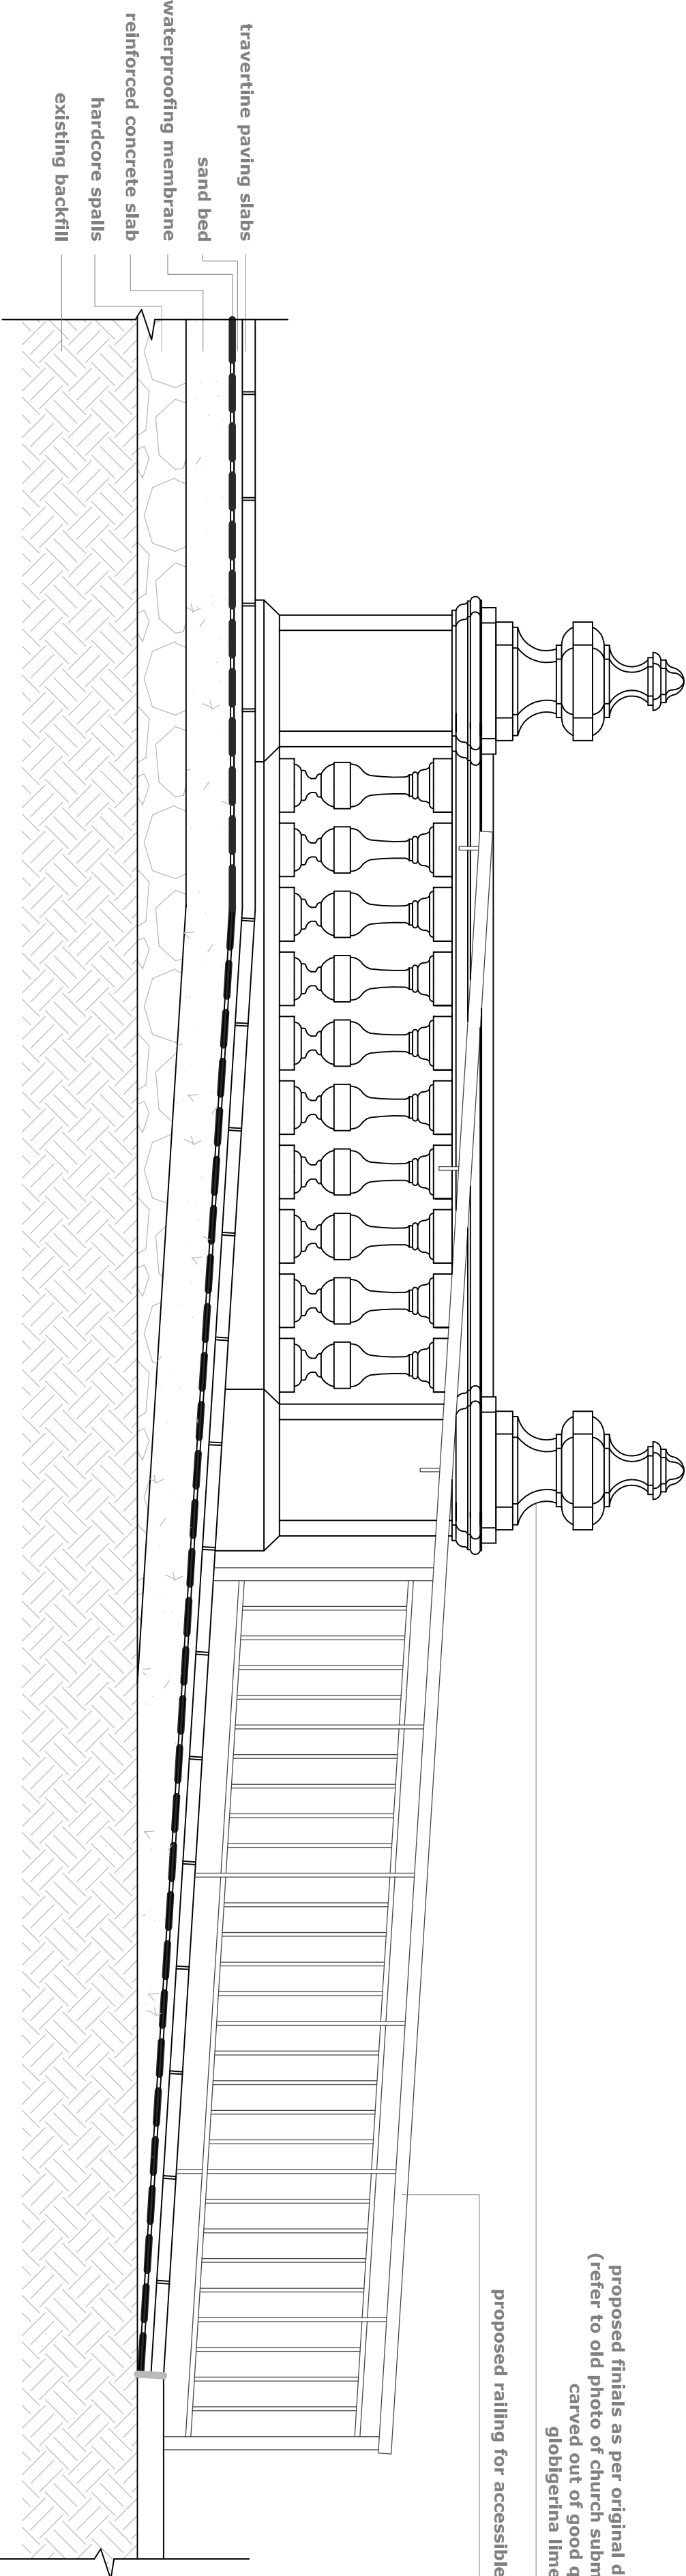

Section C-C

Drawing Title	scale 1:20	File Ref	Drawing No.	Revision	Date	Sheet Size
Xaghra Parish Church Parvis Proposed Sections A-A, B-B, C-C		XAPPA01	05	A	26/11/2013	A2
Mariella Xuereb BE&A (t)ons) MSc (Dist) Road Eng A&CE 38 January Street, Xaghra XRA1804, Gozo - MALTA	Project Restoration of Parish Church Parvis perimeter wall, repaving of parvis with natural stone and installation of lighting system					
		Client Rev Carmelo Refalo Domus Curialis Victory Square Xaghra Gozo		Location of Works Xaghra Parish Church Victory Square Xaghra Gozo		